


☐ APPROVED BY: \_\_\_\_\_ DATE: \_\_\_\_\_

☐ REVISION REQUESTED

**\*BY APPROVING THIS DRAWING YOU ARE ENSURING THAT THESE DIMENSIONS HAVE BEEN FIELD VERIFIED.**

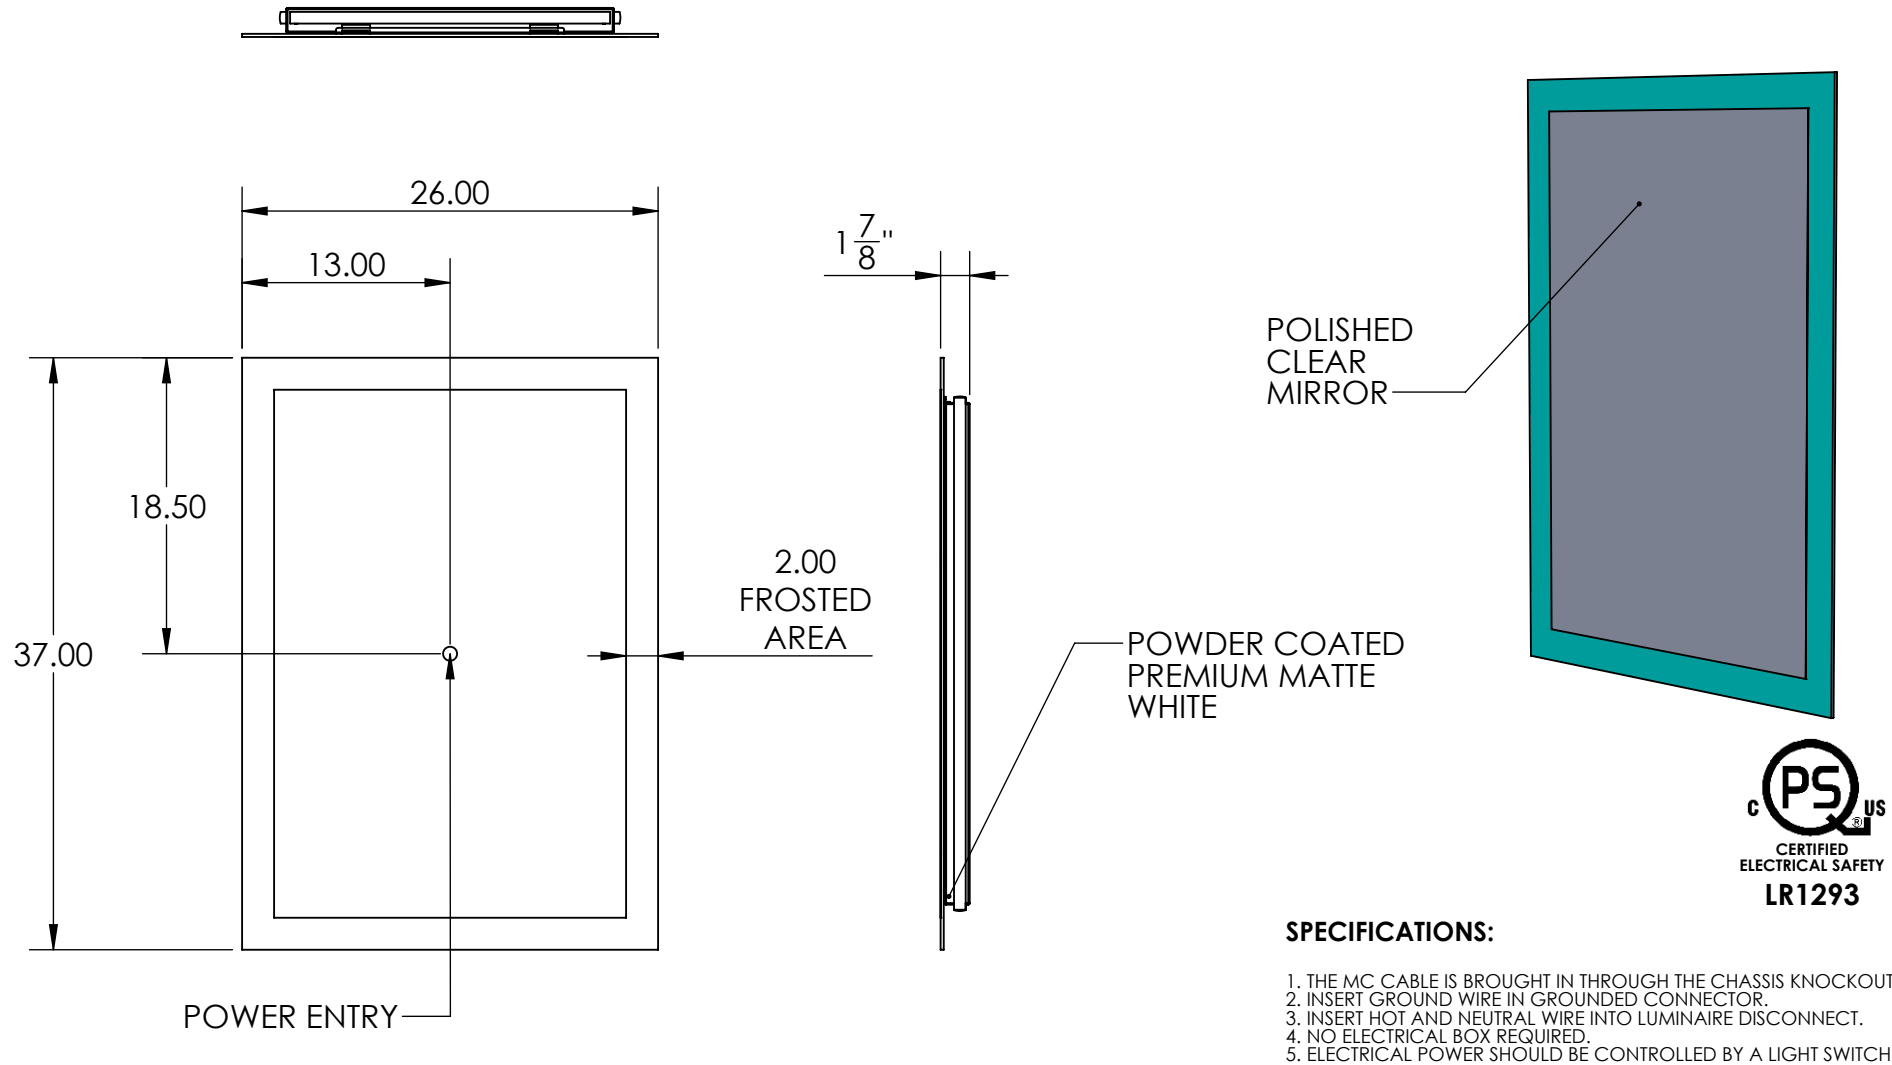

#### SPECIFICATIONS:

1. THE MC CABLE IS BROUGHT IN THROUGH THE CHASSIS KNOCKOUT.
2. INSERT GROUND WIRE IN GROUNDED CONNECTOR.
3. INSERT HOT AND NEUTRAL WIRE INTO LUMINAIRE DISCONNECT.
4. NO ELECTRICAL BOX REQUIRED.
5. ELECTRICAL POWER SHOULD BE CONTROLLED BY A LIGHT SWITCH.

FIXTURE MUST BE MOUNTED TO A MECHANICALLY SOUND SURFACE SUCH AS WALL STUDS TO SUPPORT ITS WEIGHT OR INJURY MAY HAPPEN.

MOUNTING HOLES ARE PROVIDED ON THE CHASSIS (SEE PG 2).

**POWER REQ: 120 VAC, 0.5 AMPS**

**LED & MIRROR REPLACEABLE**

**LUMIDESIGN**

SALES AID-2019-12-13

PROPRIETARY AND CONFIDENTIAL:

THE INFORMATION CONTAINED IN THIS DRAWING IS THE SOLE PROPERTY OF LUMI DESIGN INC. ANY REPRODUCTION IN PART OR AS A WHOLE WITHOUT THE WRITTEN PERMISSION OF LUMI DESIGN INC. IS PROHIBITED. © 2020 LUMI DESIGN



**CLARA-26.00X37.00-LED**

DIMS IN INCHES

REV. A

SCALE: 1:12


PG.1 OF 3

☐ APPROVED BY: \_\_\_\_\_

DATE: \_\_\_\_\_

**\*BY APPROVING THIS DRAWING YOU ARE ENSURING THAT  
THESE DIMENSIONS HAVE BEEN FIELD VERIFIED.**

☐ REVISION REQUESTED

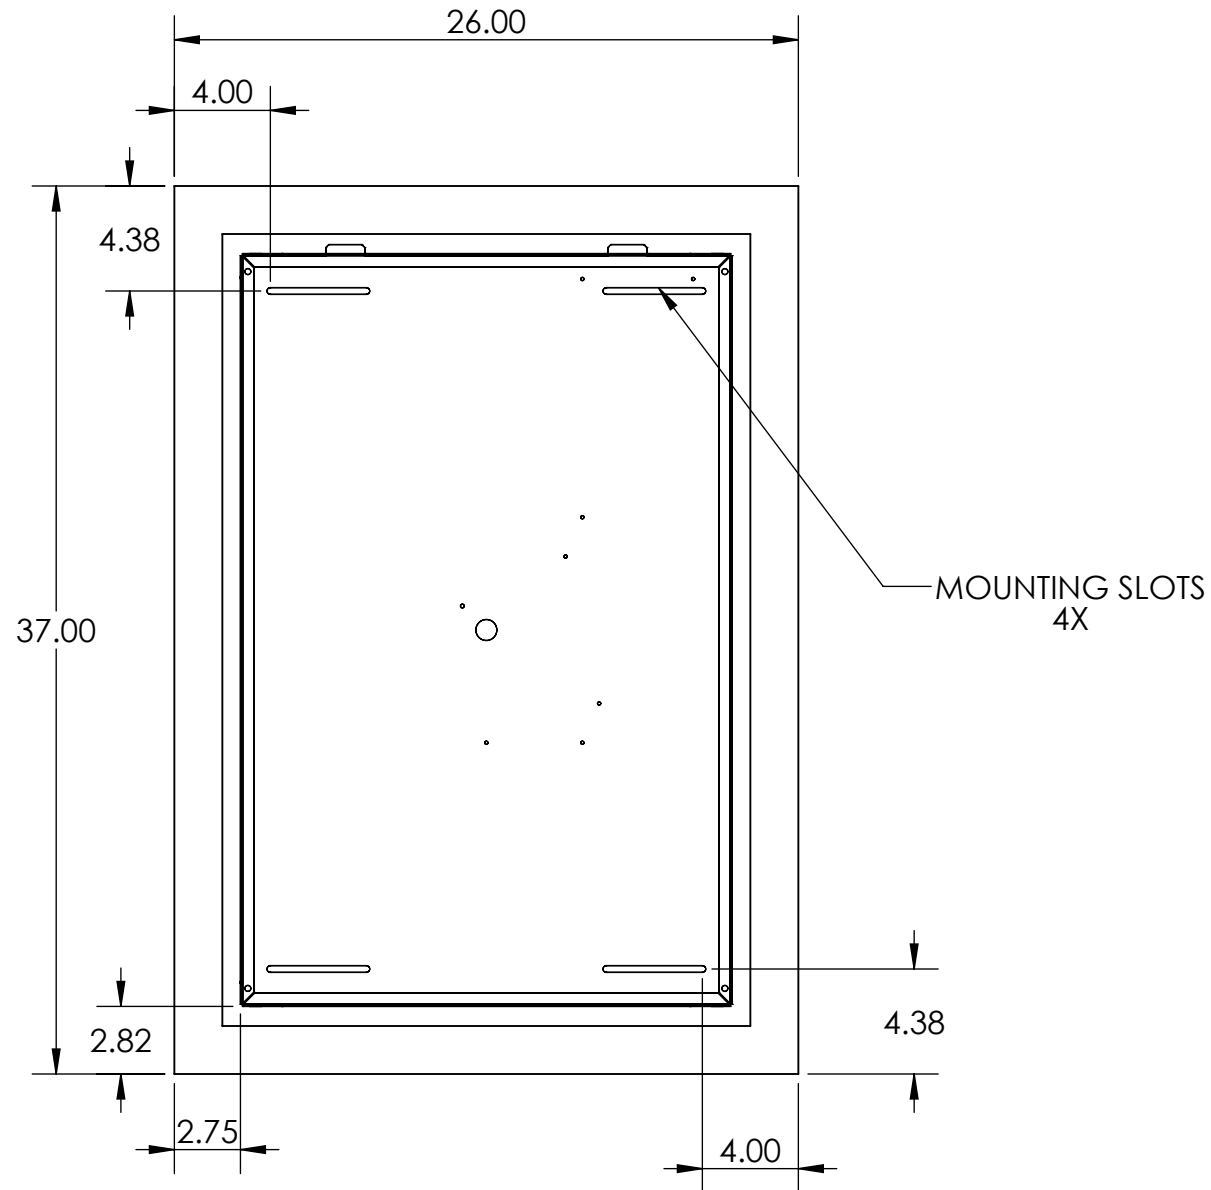

**LUMIDESIGN**

SALES AID-2019-12-13

PROPRIETARY AND CONFIDENTIAL:

THE INFORMATION CONTAINED IN THIS DRAWING IS THE SOLE PROPERTY OF LUMI DESIGN INC. ANY REPRODUCTION IN PART OR AS A WHOLE WITHOUT THE WRITTEN PERMISSION OF LUMI DESIGN INC. IS PROHIBITED. © 2020 LUMI DESIGN



**CLARA-26.00X37.00-LED**

DIMS IN INCHES

REV. A

SCALE: 1:8

PG.2 OF 3

☐ APPROVED BY: \_\_\_\_\_

DATE: \_\_\_\_\_

**\*BY APPROVING THIS DRAWING YOU ARE ENSURING THAT  
THESE DIMENSIONS HAVE BEEN FIELD VERIFIED.**

☐ REVISION REQUESTED

### LED SPECIFICATION CHECKLIST

LED TEMPERATURE (KELVIN)	2700K <input type="checkbox"/>	3000K <input type="checkbox"/>	4100K <input type="checkbox"/>	CUSTOM <input type="checkbox"/>
LINE VOLTAGE DIMMING	REQUIRED <input type="checkbox"/>		NOT REQUIRED <input type="checkbox"/>	
0-10 V DIMMING	REQUIRED <input type="checkbox"/>		NOT REQUIRED <input type="checkbox"/>	

### STANDARD SPECIFICATIONS

LED SPECIFICATIONS	AVG RATED LIFE (hrs): 80000	
	TOTAL LUMENS @ SOURCE: 6000	LUMENS: 600/FT
	CRI: 89-91	
	LED CHIPSET: EPISTAR	
POWER SPECIFICATION	24V DC	
	NOMINAL LENGTH (FT): 9'	
	NOMINAL WATTAGE: 5 WATTS/FT	

**LUMIDESIGN**

SALES AID-2019-12-13

PROPRIETARY AND CONFIDENTIAL:

THE INFORMATION CONTAINED IN THIS DRAWING IS THE SOLE PROPERTY OF LUMI DESIGN INC. ANY REPRODUCTION IN PART OR AS A WHOLE WITHOUT THE WRITTEN PERMISSION OF LUMI DESIGN INC. IS PROHIBITED. © 2020 LUMI DESIGN



**CLARA-26.00X37.00-LED**

DIMS IN INCHES

REV.

SCALE: 1:12

PG.3 OF 3